
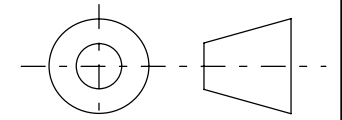
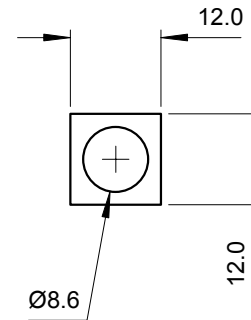
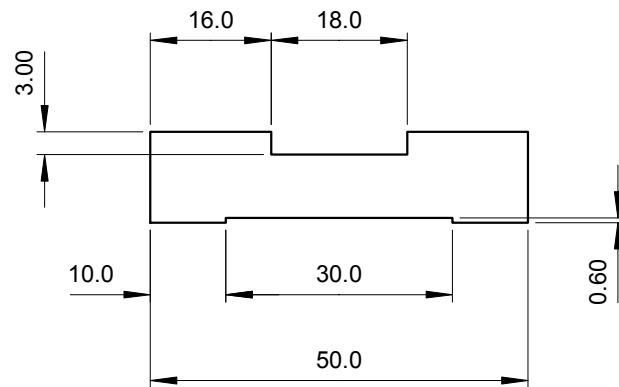


USED ON	SCALE 1:1	TITLE EL50 Level, Sensitivity 2mm/m	DRAWING NUMBER EL50/2		
---------	--------------	--	--------------------------	--	--

ISSUE	AMENDMENT	DATE
-------	-----------	------

Note:
 Red Line markings
 Sensitivity, 2mm/m per 2mm division
 Airbell just inside major lines @ 20°C
 Vial is set with reference to bottom of level

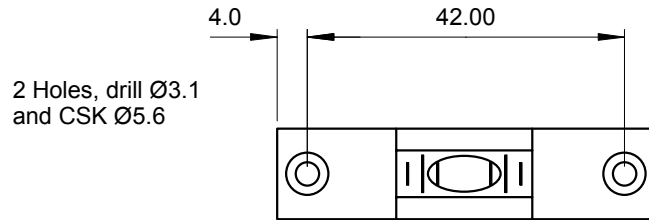

Third Angle Projection

FINISH Black Anodise	TOLERANCES UNLESS STATED OTHERWISE mm UNITS	XX. +/- 1.0 XX.X +/- 0.25 XX.XX +/- 0.1	MATERIAL Aluminium 5/8" sq. (AL6082 HE30)	LEVEL DEVELOPMENTS Croydon, Surrey, CRO 2DN	
			DRAWN BY J.H.L		