
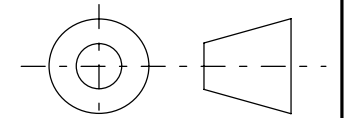
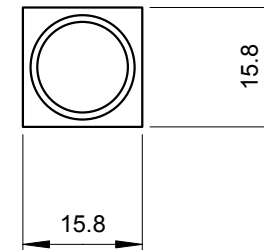
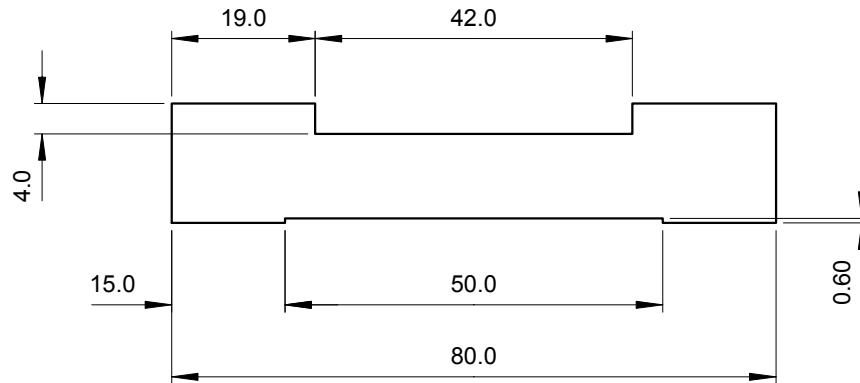


USED ON	SCALE 1:1	TITLE EL80/0.1 Level Assembly	DRAWING NUMBER EL80/0.1		
---------	--------------	----------------------------------	----------------------------	--	--

ISSUE	AMENDMENT	DATE
-------	-----------	------

Note:  
 Red Line markings  
 Sensitivity, 0.1mm/m per 2mm division  
 Airbell just inside major lines @ 20°C  
 Vial is set with reference to bottom of level

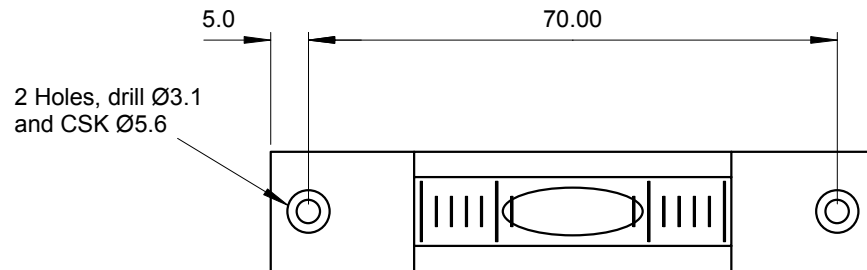

Third Angle Projection

FINISH Black Anodise	TOLERANCES UNLESS STATED OTHERWISE mm UNITS	XX.     +/- 1.0 XX.X    +/- 0.25 XX.XX   +/- 0.1	MATERIAL Aluminium 5/8" sq. (AL6082 HE30)	<b>LEVEL DEVELOPMENTS</b> Croydon, Surrey, CRO 2DN	
			DRAWN BY M. Jones		